




Innovative approaches.
Practical results.
Outstanding service.

6136 Frisco Square Blvd., Suite 375 + Frisco, Texas 75034 + 972-624-9201 + FAX 817-735-7491

www.freese.com

July 29, 2026

Brittany Gibson
Executive Administrative Assistant
Hunt County Commissioners' Office
2507 Lee St.
First Floor - Room 107
Greenville, TX 75401

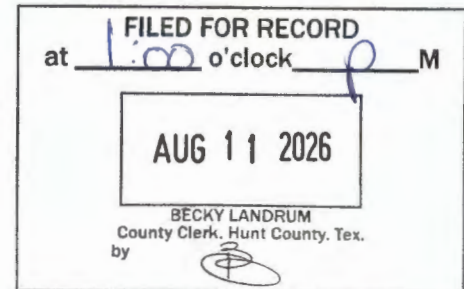

Water Line Crossing for CR 1137
Project Number: NTD26170

Good Day:


Freese and Nichols is requesting permission to do work within the county right-of-way crossing underneath CR 1137, off the intersection at Scott's Lane. We are looking to install an 84-inch treated water line underneath the road, using CLSM embedment. The line will travel Northeast to the treatment plant in Leonard, Texas.

The site location map, haul routes, and plan and profile sheet of the crossing are included. The plan and profile sheet details the proposed work.

Sincerely,

Ahjanay Dixon
Engineer
Ahjanay.dixon@freese.com
Phone: 832-856-3559

ACAD file: 24.2x (EAS) Topo
 Project: 24.2x (EAS) Topo
 Last Saved: 1/24/2026 4:26 PM Saved By: 08/04

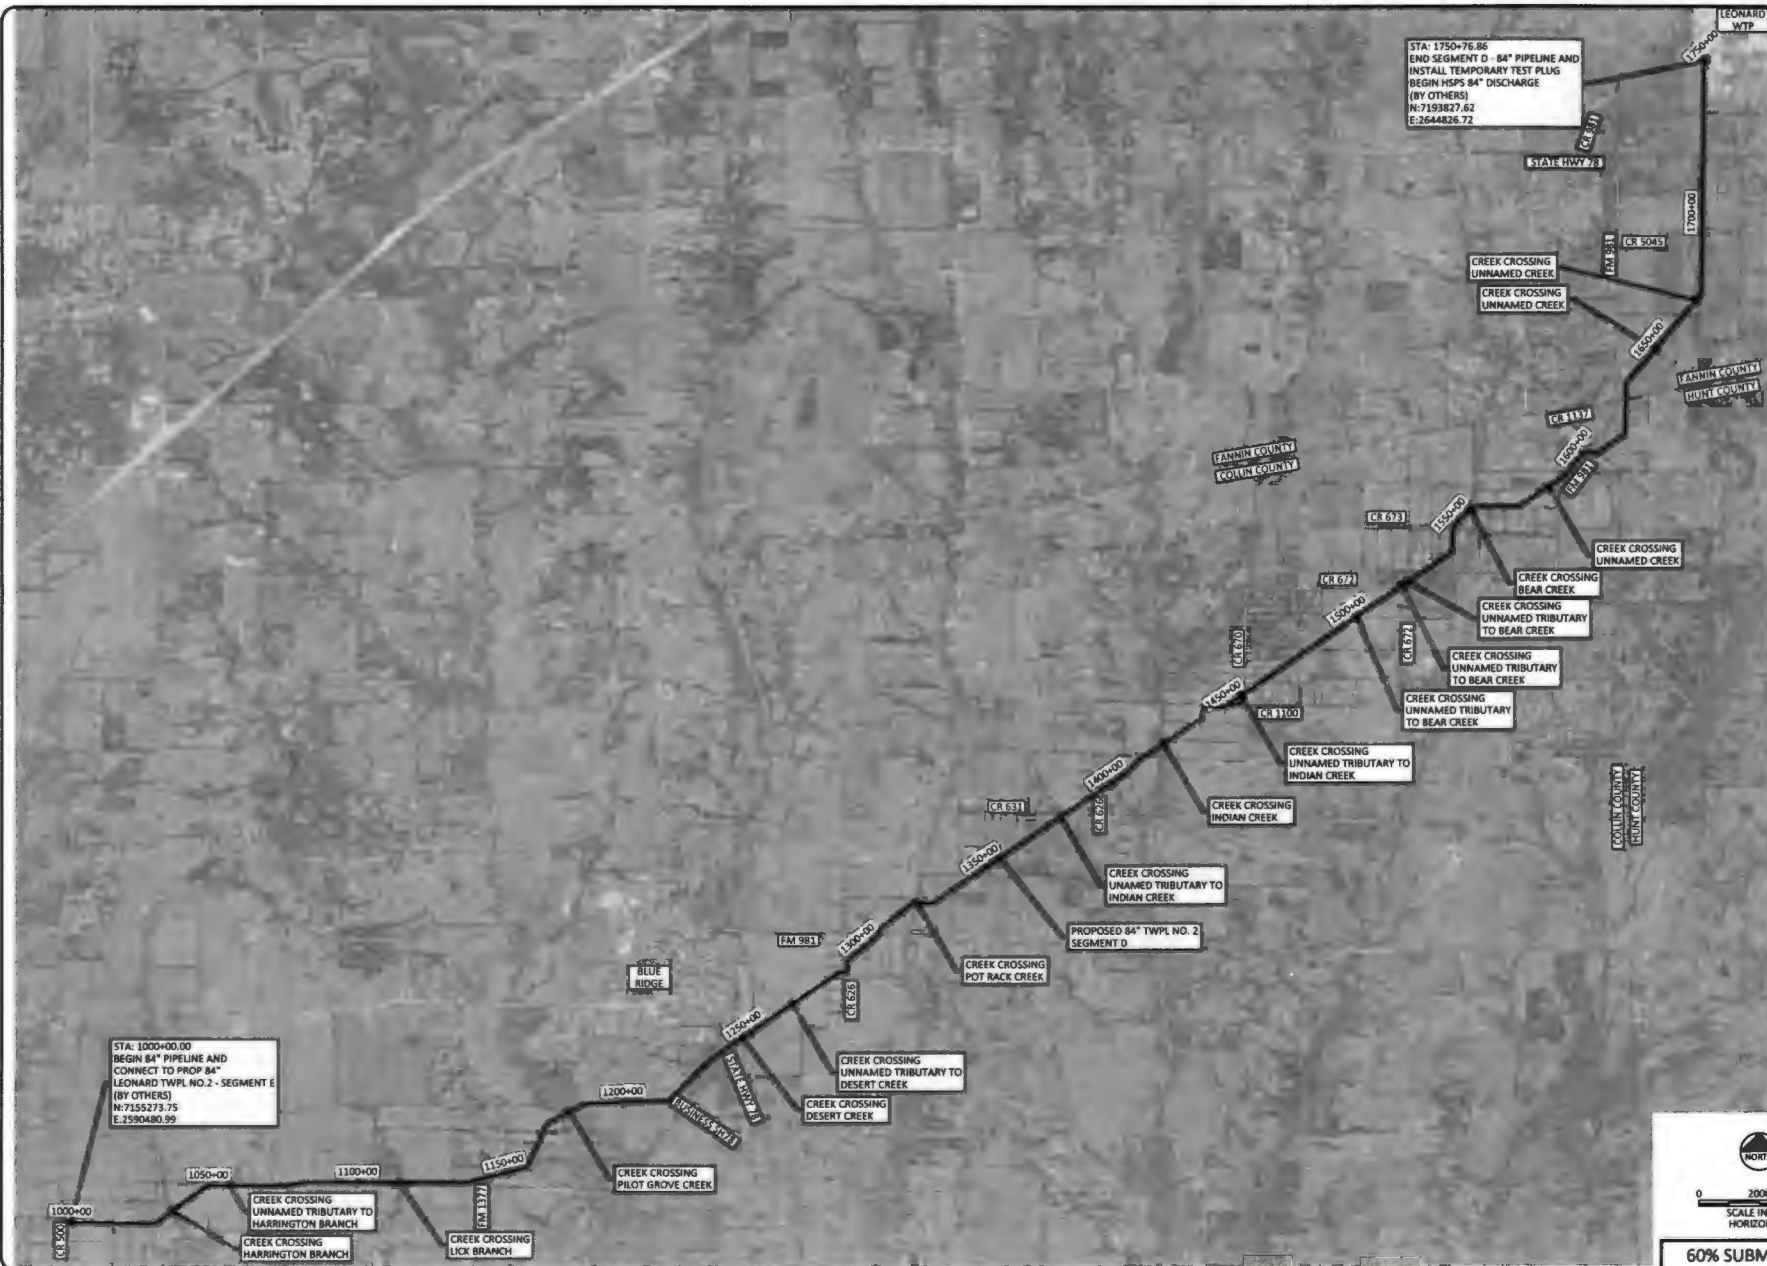

NOTE FOR CONSTRUCTION
 1. THE PIPELINE SHALL BE INSTALLED IN ACCORDANCE WITH THE STANDARD SPECIFICATIONS FOR HIGHWAY CONSTRUCTION, 2000 EDITION, SECTION 1000, PART 1.01, SUBSECTION 1.01.01.
 2. THE PIPELINE SHALL BE INSTALLED IN ACCORDANCE WITH THE STANDARD SPECIFICATIONS FOR HIGHWAY CONSTRUCTION, 2000 EDITION, SECTION 1000, PART 1.01, SUBSECTION 1.01.01.

FOR CONSTRUCTION
 12770 Mount Drive, Suite 100
 Dallas, Texas 75244
 Phone: (214) 237-2200
 Web: www.frees.com

LEONARD TWPL NO. 2 - SEGMENT D
 GENERAL

60% SUBMITTAL

LOCATION MAP


DATE	BY	REVISION	DESCRIPTION

0 2000 4000
 SCALE IN FEET
 HORIZONTAL

G-2

ACAD Plot: 25.11 (EAB Tech)
 User: N:\Projects\2026\2026_08\2026_08_01\2026_08_01.dwg
 Last Saved: 8/3/2026 10:13 AM. Saved by: 08892

Plot Date: 8/3/2026 10:14 AM Plot By: 08892 Filename: N:\V\U\Shed\GSR-ALL-PL-HAUL.dwg

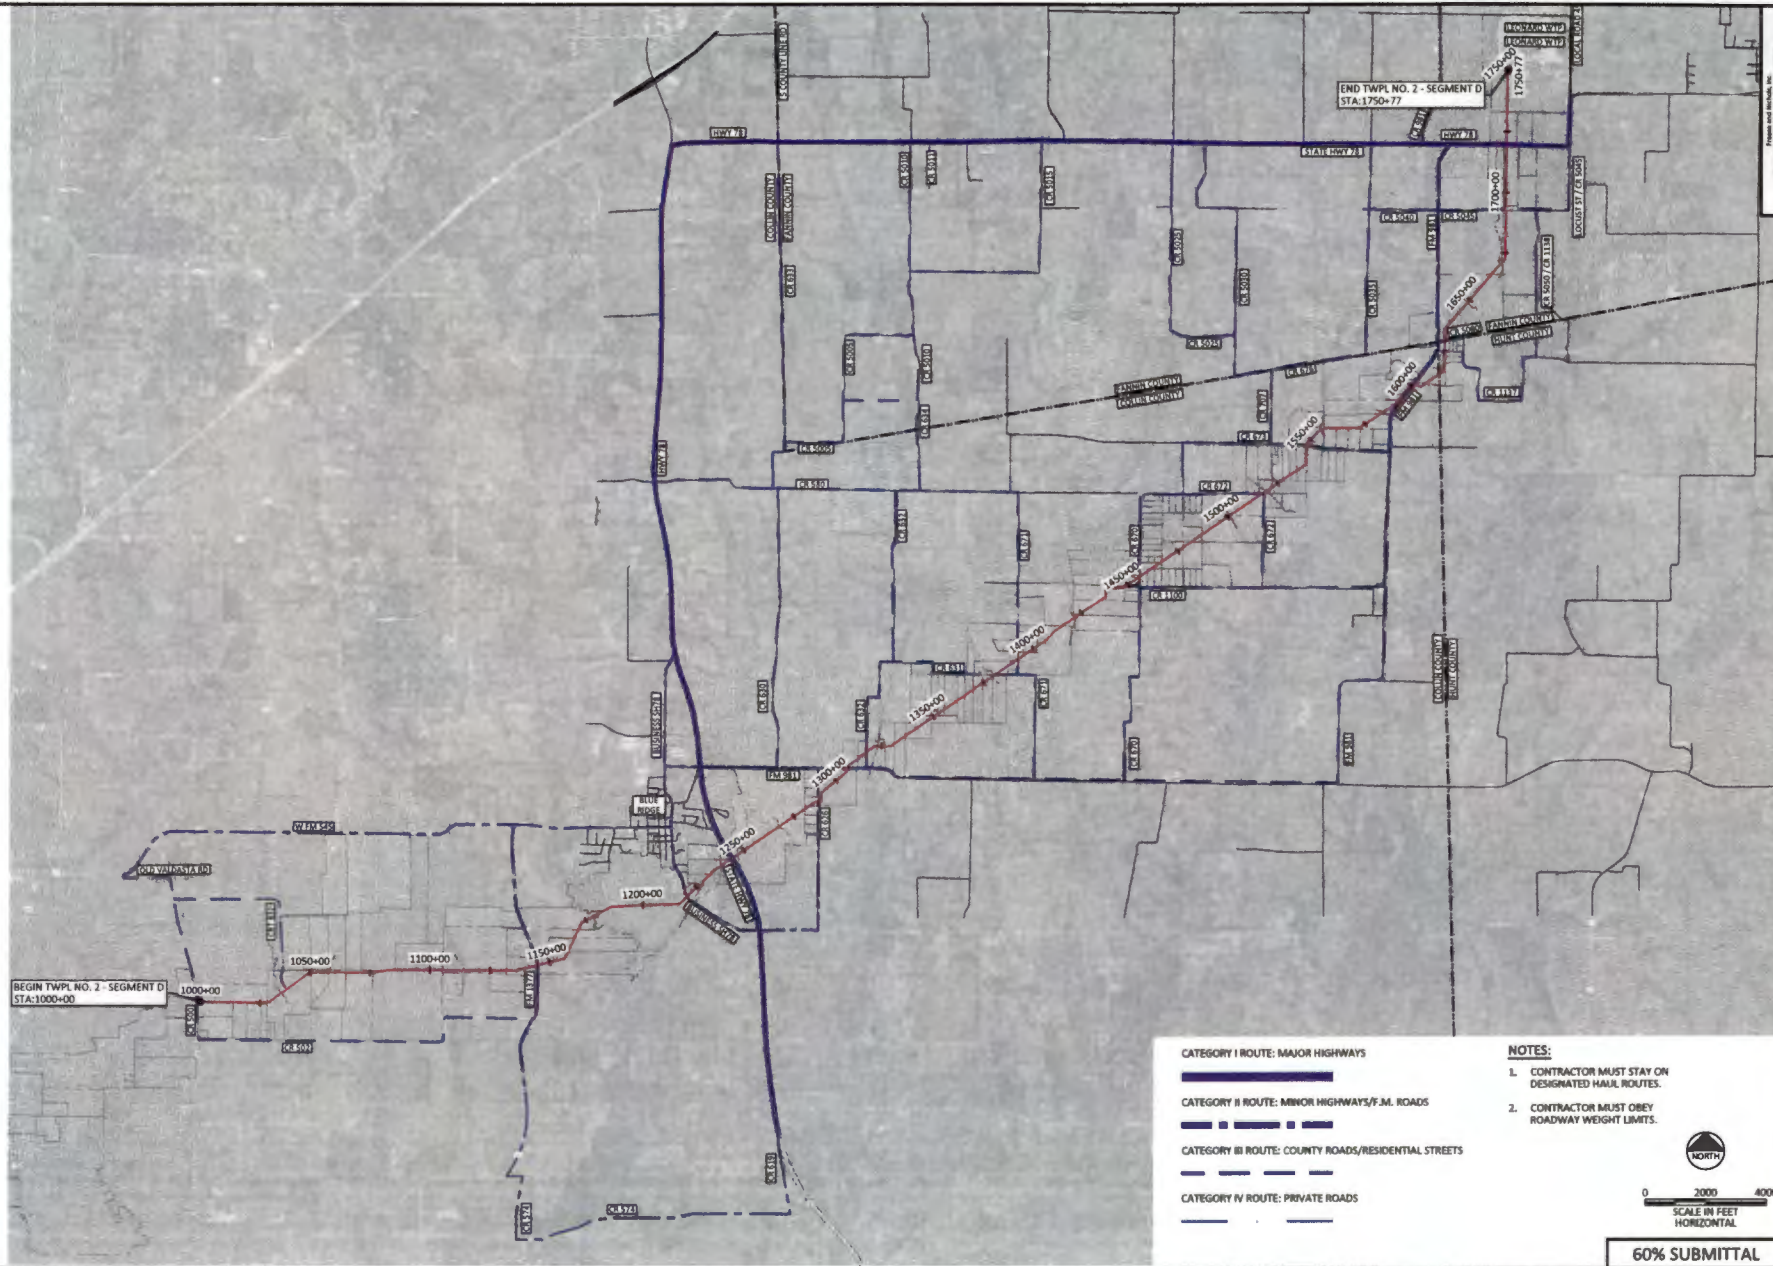

- CATEGORY I ROUTE: MAJOR HIGHWAYS**
 ————
- CATEGORY II ROUTE: MINOR HIGHWAYS/F.M. ROADS**
 - - - - -
- CATEGORY III ROUTE: COUNTY ROADS/RESIDENTIAL STREETS**

- CATEGORY IV ROUTE: PRIVATE ROADS**


- NOTES:**
1. CONTRACTOR MUST STAY ON DESIGNATED HAUL ROUTES.
 2. CONTRACTOR MUST OBEY ROADWAY WEIGHT LIMITS.



60% SUBMITTAL


NOT FOR CONSTRUCTION THIS DRAWING IS THE PROPERTY OF F. J. NICHOLS & ASSOCIATES, INC. IT IS TO BE USED ONLY FOR THE PROJECT AND SITE SPECIFICALLY IDENTIFIED HEREON. IT IS NOT TO BE REPRODUCED OR COPIED IN ANY MANNER WITHOUT THE WRITTEN PERMISSION OF F. J. NICHOLS & ASSOCIATES, INC.																									
F. J. NICHOLS & ASSOCIATES, INC. 12770 Marsh Drive, Suite 900 Houston, Texas 77055 Phone: (713) 237-2300 Web: www.fjnichols.com																									
NORTH TEXAS MUNICIPAL WATER DISTRICT																									
LEONARD TWPL NO. 2 - SEGMENT D																									
GENERAL																									
HAUL ROUTE																									
<table border="1"> <tr> <th>DATE</th> <th>BY</th> <th>REVISION</th> </tr> <tr> <td> </td> <td> </td> <td> </td> </tr> <tr> <td> </td> <td> </td> <td> </td> </tr> <tr> <td> </td> <td> </td> <td> </td> </tr> </table>	DATE	BY	REVISION										<table border="1"> <tr> <th>DATE</th> <th>BY</th> <th>REVISION</th> </tr> <tr> <td> </td> <td> </td> <td> </td> </tr> <tr> <td> </td> <td> </td> <td> </td> </tr> <tr> <td> </td> <td> </td> <td> </td> </tr> </table>	DATE	BY	REVISION									
DATE	BY	REVISION																							
DATE	BY	REVISION																							
SCALE: 1" = 400' (Horizontal)																									
SHEET G-7																									
SEQ.																									

ACAD Ref: 2-10 (BAM Trust)
 User: jay@bambam.com
 Last Saved: 7/20/2018 10:08 PM Saved By: jay@bambam.com

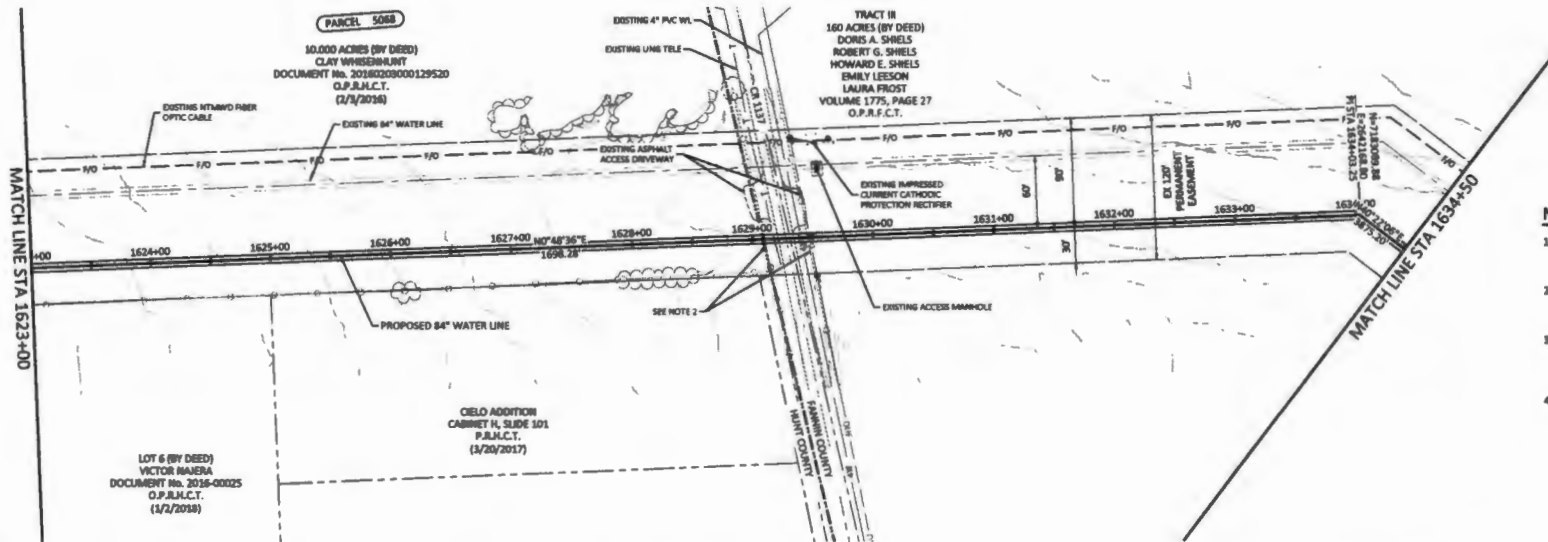

NOTES:

1. CONTRACTOR SHALL VERIFY LOCATION AND DEPTH OF ALL UTILITIES PRIOR TO BEGINNING OF CONSTRUCTION.
2. REMOVE AND REPLACE ALL FENCES AND GATES TO PRE-CONSTRUCTION CONDITION OR BETTER (RE: DT-9).
3. CONTRACTOR IS RESPONSIBLE FOR ANY DAMAGE TO EXISTING FENCES. FENCE REPAIR SHALL BE COORDINATED WITH THE INSPECTOR.
4. CONTRACTOR TO NOTIFY FANNIN COUNTY COMMISSIONER A.J. SELF 10 DAYS PRIOR TO CLOSING ANY FANNIN COUNTY ROAD.

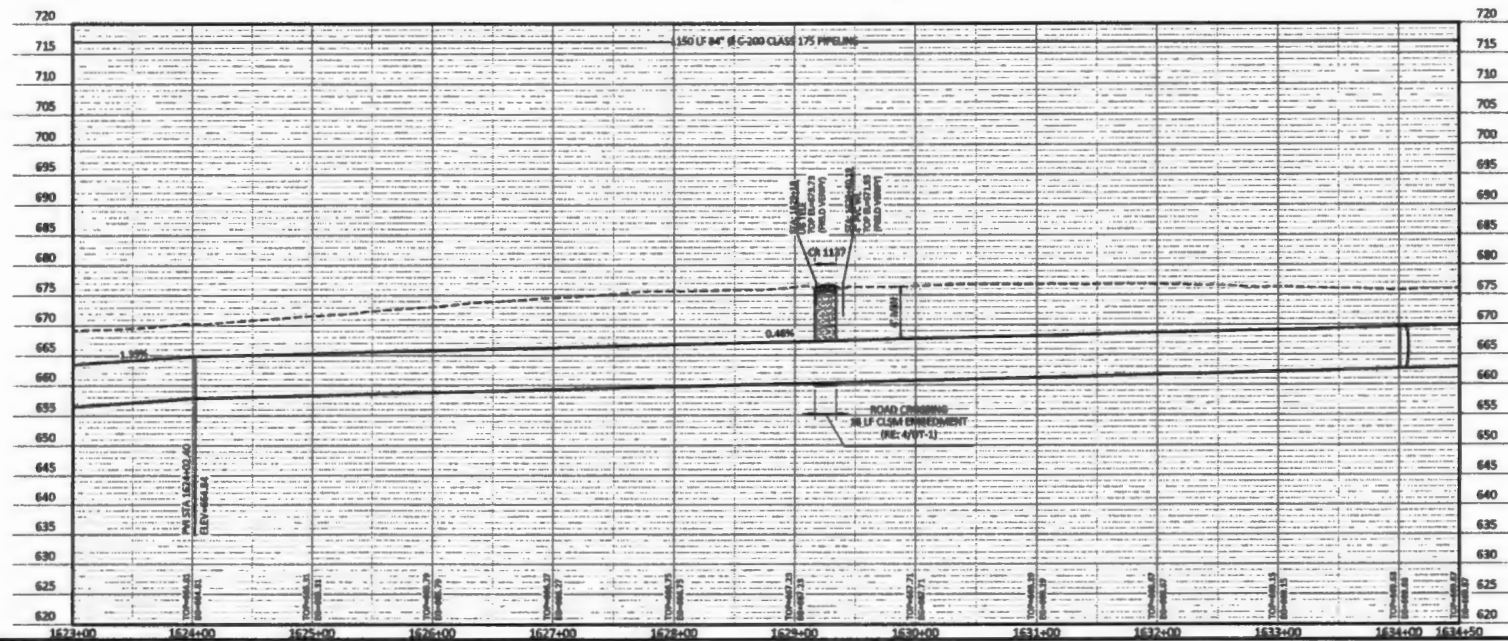

60% SUBMITTAL

NORTH TEXAS MUNICIPAL WATER DISTRICT

LEONARD TWPL NO. 2 - SEGMENT D
 CIVIL

PLAN AND PROFILE STA 1623+00.00 - 1634+50.00

DATE	BY	CHKD	INT	APP	FILE NAME
7/20/2018	jay				C-53

VERIFY SCALE: 1" = 50' HORIZONTAL, 1" = 10' VERTICAL
 If not for use on this sheet, adjust scale.

NOT FOR CONSTRUCTION
 THIS DOCUMENT IS ISSUED FOR THE
 PROJECT AND SHALL NOT BE USED FOR
 ANY OTHER PROJECTS.
 ANY CHANGES TO THIS DOCUMENT
 SHALL BE MADE BY THE DESIGNER.
 ANY CHANGES TO THIS DOCUMENT
 SHALL BE MADE BY THE DESIGNER.