

17,655



2000 I-30 E
Greenville, TX 75402

FILED FOR RECORD
at 1:30 o'clock 8 M
AUG 09 2022

Wednesday, July 27, 2022

Office of Hunt County Commissioners
PO BOX 1097
Greenville TX 75403

BECKY LANDRUM
County Clerk, Hunt County, Tex.


Farmers Electric Cooperative Member: Adel Gutierrez
Service Order Number: 2022073708

Greetings:

Farmers Electric Cooperative, Inc. is requesting permission to construct electrical power distribution facilities which will cross Brookview which is located 402' Northwest of IH 30 E Service Road in Hunt County, Texas.

Site location map and construction sketches are enclosed. The construction sketch details the proposed work. All road crossings will have a minimum vertical clearance of 22 feet.

If you have any questions, please contact me at any time.

Sincerely,

Yoshua Eder

Project Coordinator
jeden@farmerselectric.coop
Phone 903-268-6873


Submitted by Linda Graham
lgraham@farmerselectric.coop
Field Engineering Coordinator

Enclosures

County Approval Section:


Approved: _____ Denied: _____

Authorized Signature: _____ Date: _____

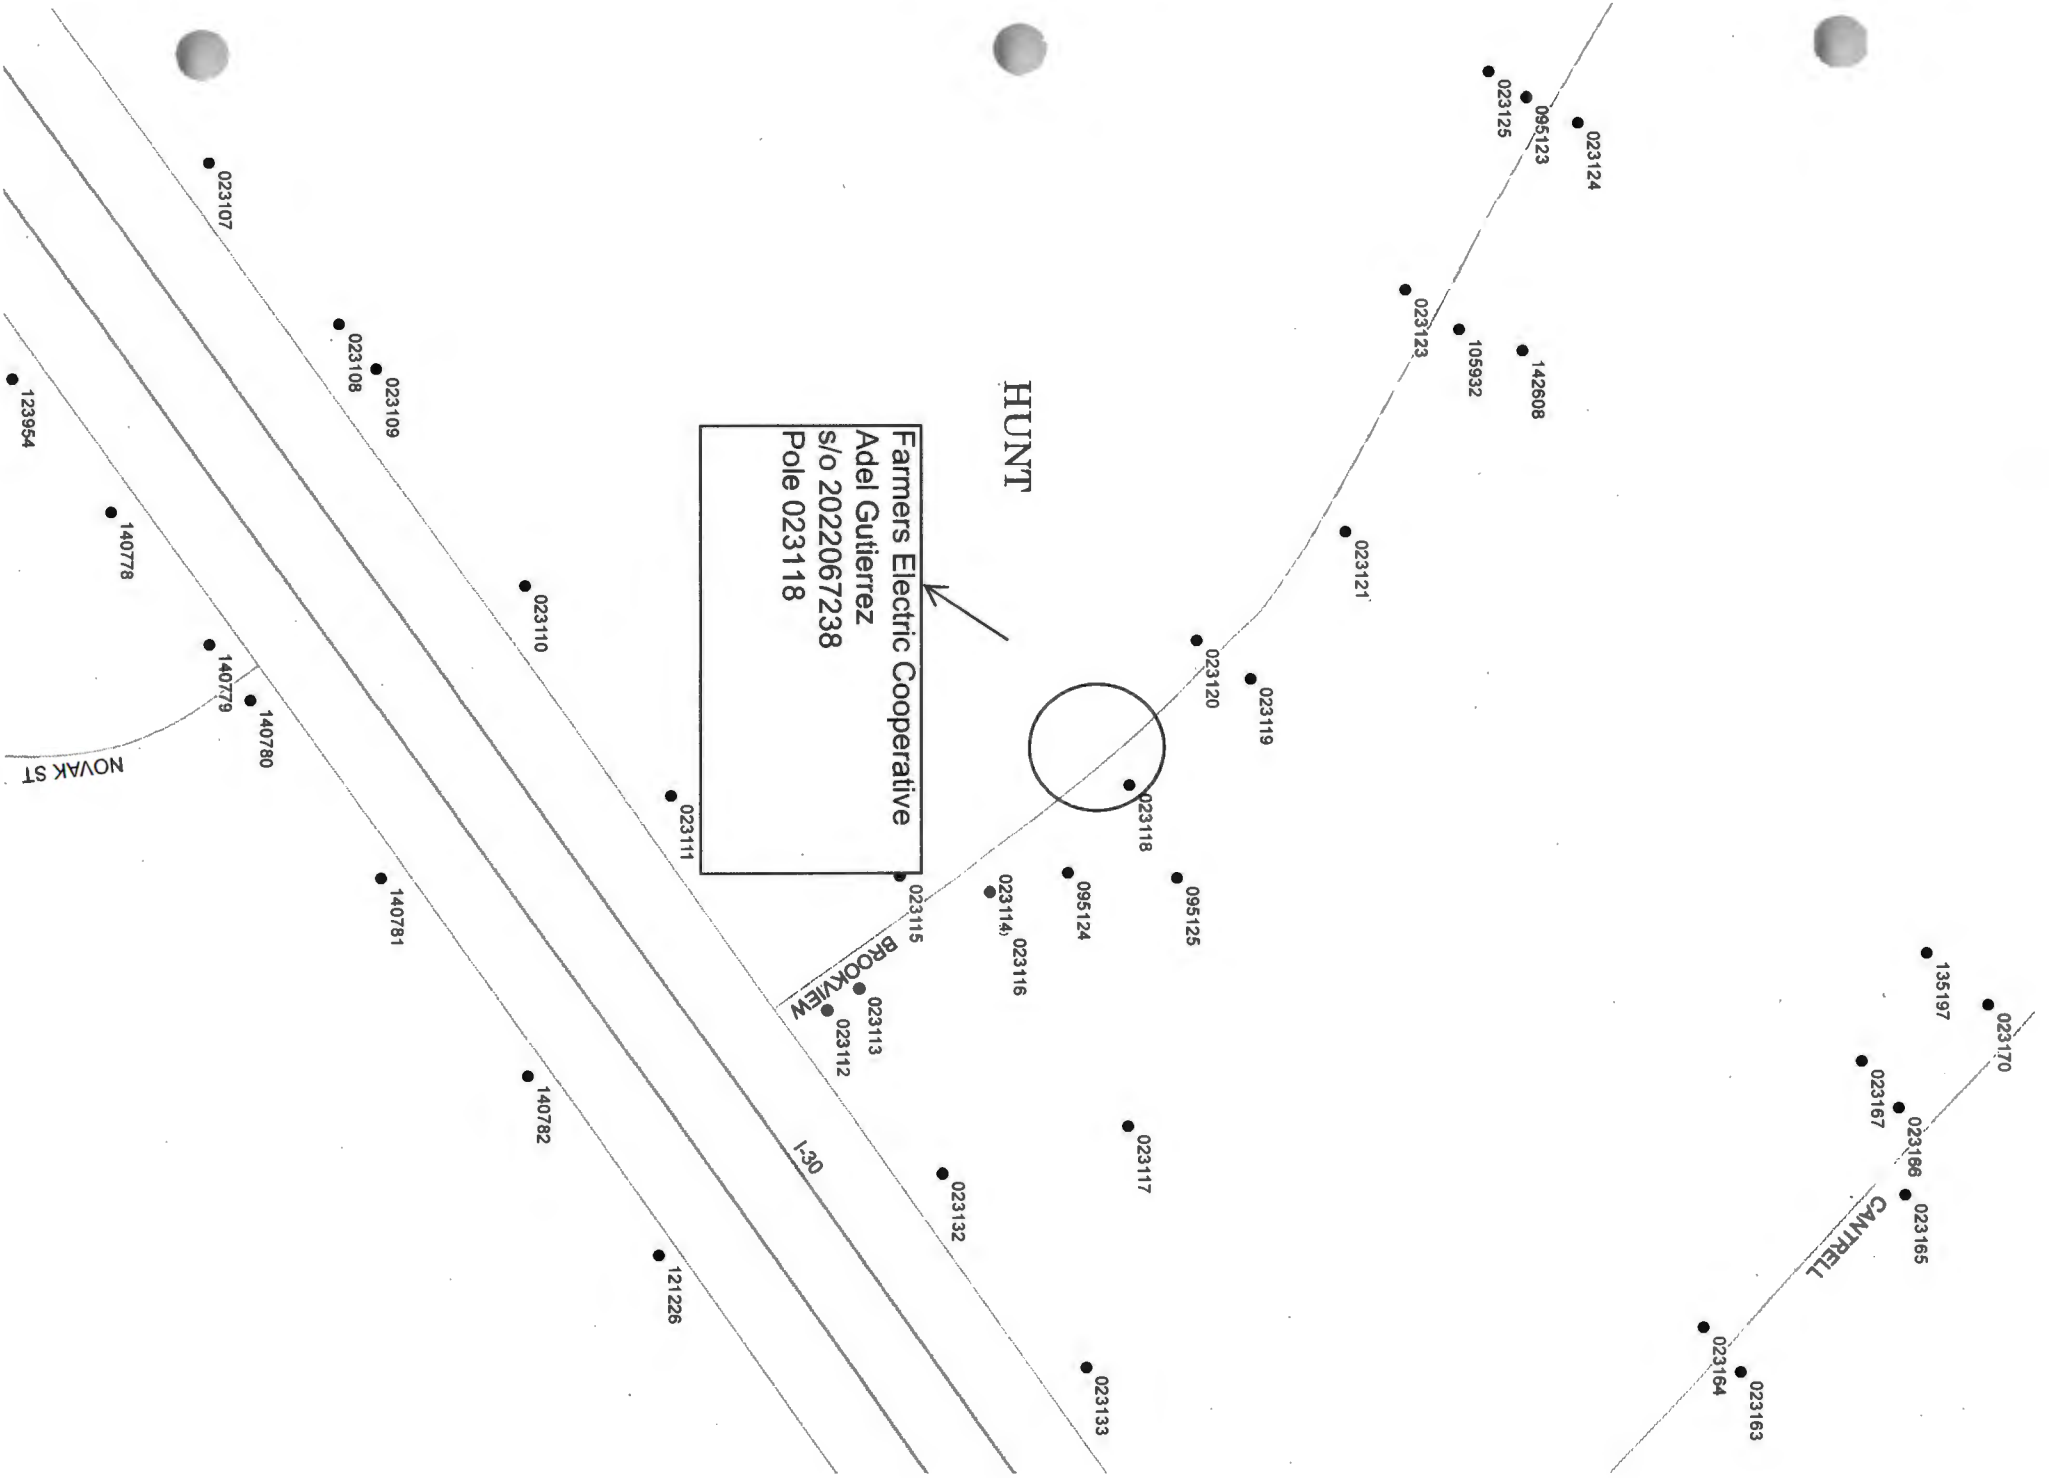

HUNT

Farmers Electric Cooperative
Adel Gutierrez
s/o 2022067238
Pole 023118

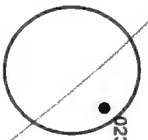

BROOKVIEW

NOVAK ST

CANTRELL

I-20

1 EASEMENT
GUTIERREZ
ID 86453

LEVEL
W/RD

LEVEL
W/RD

14.4KV



1

4 ACSSR

2

BROOKVIEW

P1 IS 24' FROM BROOKVIEW RD
AND 402' FROM IH 30 E SERVICE RD

150ft

