

17,750



2000 I-30 E  
Greenville, TX 75402

FILED FOR RECORD  
at 1:30 o'clock P M

SEP 27 2022

BECKY LANDRUM  
County Clerk, Hunt County, Tex.  
By

Friday, September 2, 2022

Office of Hunt County Commissioners  
PO BOX 1097  
Greenville TX 75403

**Farmers Electric Cooperative Member: Adel Gutierrez**  
**Service Order Number: 2022067238**

Greetings:

Farmers Electric Cooperative, Inc. is requesting permission to construct electrical power distribution facilities which will cross Brookview Rd which is located 291' NW OF I-30 E SERVICE RD in Hunt County, Texas.

Site location map and construction sketches are enclosed. The construction sketch details the proposed work. All road crossings will have a minimum vertical clearance of 22 feet.

If you have any questions, please contact me at any time.

Sincerely,

*Joshua Eden*  
Project Coordinator  
jeden@farmersselectric.coop  
Phone 817-724-3687

Submitted by Psalm Harper  
pharper@farmersselectric.coop  
Field Engineering Coordinator

Enclosures

---

County Approval Section:

Approved: \_\_\_\_\_ Denied: \_\_\_\_\_

Authorized Signature: \_\_\_\_\_ Date: \_\_\_\_\_

14.4



4 ACSR

BROOKVIEW

1

2

1' BELOW RD


1' BELOW RD

25

1 EASEMENT  
GUTIERREZ  
ID 86453

P1 IS 24' FROM BROOKVIEW RD  
AND 291' FROM IH 30 E SERVICE RD

100ft

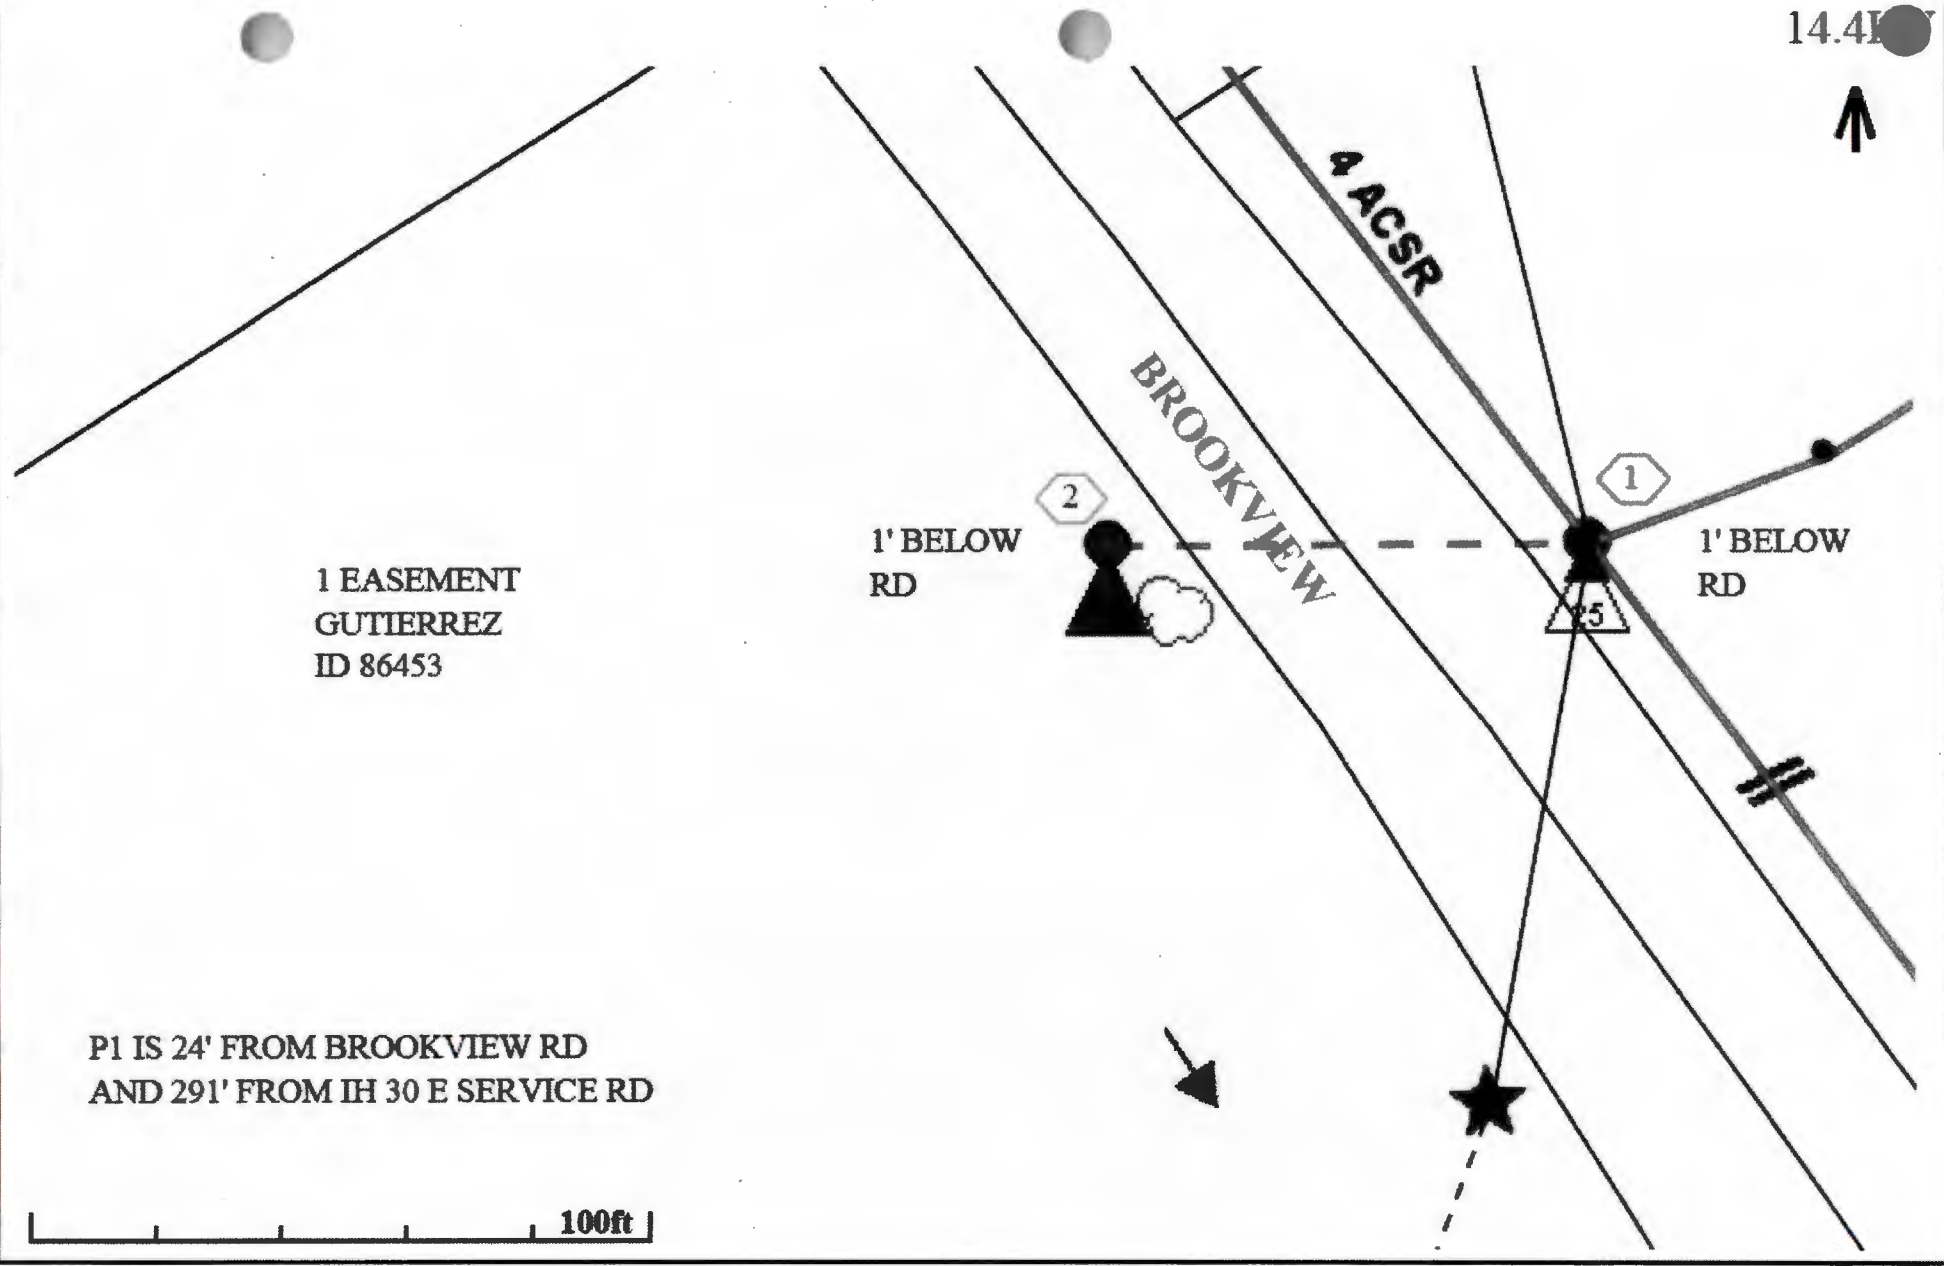

CROSSING BROOKVIEW AT POLE 023114 WHICH IS 291' NW OF I-30 E SERVICE RD

**2**  
PAUL TALLANT  
201  
NORTH WEST SERVICE AREA

22470970035

WHEATLAND ACRES

7535

NORTH WEST SERVICE AREA  
CADDO MILLS ISD

023116


59

75

023115

Brookview City

BROOK

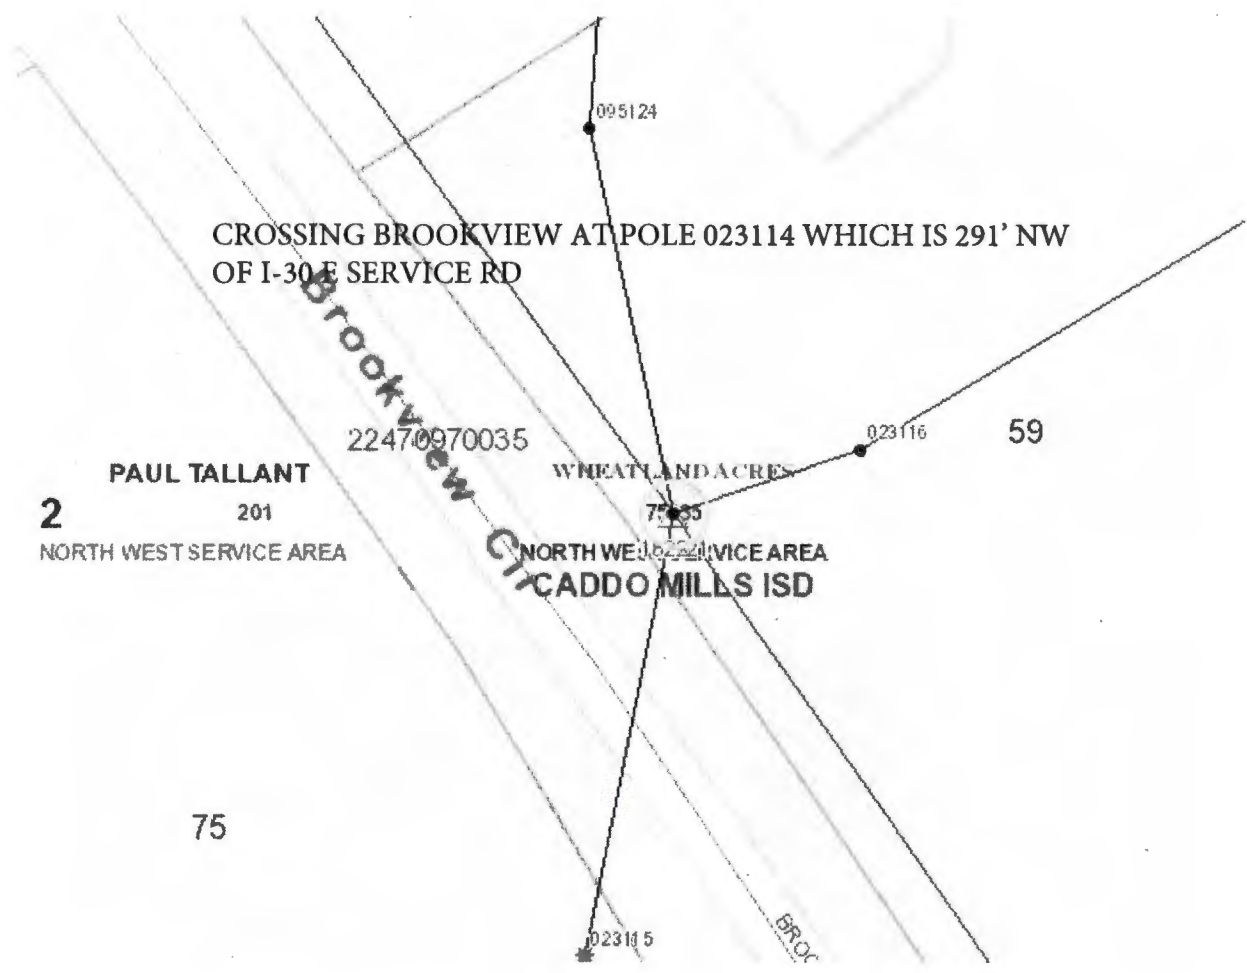

**Brittany Gibson**

---

**From:** Psalm Harper <pharper@farmerselectric.coop>  
**Sent:** Friday, September 2, 2022 11:30 AM  
**To:** Commissioner  
**Cc:** Linda Graham  
**Subject:** \*\*\*UPDATED\*\*\* CR CROSSING PERMIT REQUEST - ADEL GUTIERREZ 2022067238  
**Attachments:** HUNT CR CROSSING PERMIT RQST - ADEL GUTIERREZ 2022067238.pdf

**Follow Up Flag:** Follow up  
**Flag Status:** Flagged

Caution! This message was sent from outside your organization.

[Allow sender](#) | [Block sender](#)

Hi Nina,

This job has changed from the original design. I have included the new information.

**Psalm Harper**  
Engineering Coordinator

Farmers Electric Cooperative  
2000 I-30 E, Greenville TX 75402  
Direct Phone: 903-458-7561  
Fax: 903-453-0681



---

This email and any files transmitted with it are Farmers Electric Cooperative property, are confidential, and are intended solely for the use of the individual or entity to whom this email is addressed. If you are not one of the named recipient(s) or otherwise have reason to believe that you have received this message in error, please notify the sender and delete this message immediately from your computer. Any other use, retention, dissemination, forwarding, printing, or copying of this email is strictly prohibited.