



18,794

FILED FOR RECORD
at 12:00 o'clock P M

MAY 14 2024

BECKY LANDRUM
County Clerk, Hunt County, Tex.
By 

April 4/22/24

Daniel Caceres
New Construction Manager
1545 High Point Dr,
Mesquite, TX 75149

Bore Across CR 2162
Project Number: 20395699

Greetings,

Oncor Electric Delivery LLC., is requesting permission to do work within the county right of way along County Road 2162 in Caddo Mills, Texas. The job entails boring under the road to the Caddo Crossing subdivision.

Included is this written request and a construction print.

If you have any questions, please contact at any time.


Sincerely,

Daniel Caceres
NCM
Daniel.Caceres@Oncor.com
Phone: 682-395-3671

County Approval Section:

Approved: _____ Denied: _____

Authorized Signature: _____ Date: _____

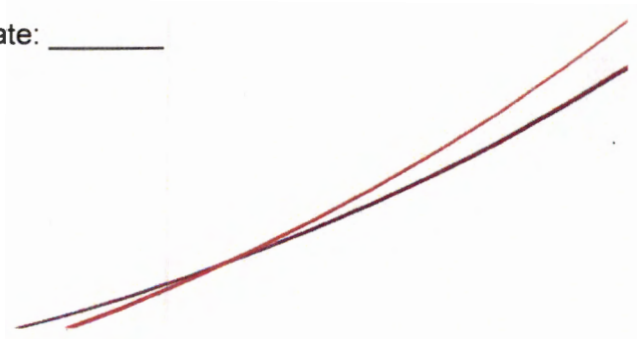



DESIGN CONFERENCE
 APPROVED AS DESIGNED DATE _____
 CHANGES AS REQUESTED DATE _____

NAME: _____
 TITLE: _____

CROSSING SLEEVE INFORMATION

ONCOR CONDUIT	REQUIRES	2 IN. SLEEVE
1 IN.	REQUIRES	2 IN. SLEEVE
2 IN.	REQUIRES	4 IN. SLEEVE
3 IN.	REQUIRES	6 IN. SLEEVE
4 IN.	REQUIRES	6 IN. SLEEVE
6 IN.	REQUIRES	18 IN. SLEEVE

IF CROSSING SLEEVES ARE TO BE INSTALLED
 PLACE SLEEVES IN ALL STREET CROSSINGS.
 TRENCHING MUST BE HINDERED.

ELECTRICAL FACILITIES LEGEND

- STREET LIGHT
- PEDESTAL
- HAND HOLE
- TRANSFORMER PAD
- SWITCHGEAR PAD
- PULL BOX
- EXISTING ONCOR POLE
- PROPOSED ONCOR POLE
- DOWNPOLE
- ▲ DIVERGENT TRANSFORMER

PRIMARY CONDUIT	SIZE	SECONDARY CONDUIT
1 IN.	1 IN.	1 IN.
2 IN.	2 IN.	2 IN.
3 IN.	3 IN.	3 IN.
4 IN.	4 IN.	4 IN.
6 IN.	6 IN.	6 IN.

ONCOR ELECTRIC DELIVERY
 DISTRIBUTION PROJECT MANAGEMENT AND DESIGN SERVICES

PROJECT NAME: CADDO HILLS PH 1
 LOCATION: CADDO HILLS
 PROJ. MGR.: JAMES JACKSON
 DESIGNER: REEVE HANCOCK
 V.P.: 3807141
 PLOT SCALE: 1" = 40'

DATE: 1/12/23

ELECTRIC CONSTRUCTION PRINT

DATE: 1/12/23
 DRAWN BY: JAMES JACKSON
 CHECKED BY: JAMES JACKSON
 PROJECT: CADDO HILLS PH 1
 SHEET: 1 OF 1

