


19974



February 18th, 2026

WO: 29268219

HUNT COUNTY PERMIT

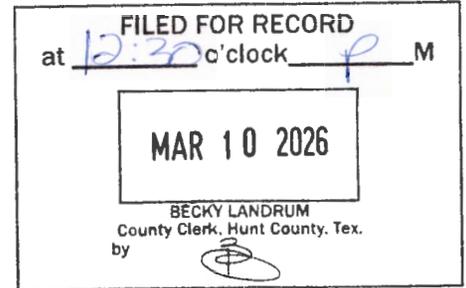

Work being done for this WO within Hunt County ROW includes:

- Replacement of two poles (GPS: [33.3206650, -96.0266100], [33.3206650, -96.0266100]) holding a span of three-phase primary line crossing the intersection of County Road 4723 and County Road 4617. The angle and length of this span will not change after construction.
- Replacement of one pole (GPS: 33.3053169, -96.0256974) holding a span of single-phase primary line across County Road 4617. The angle and length of this span will not change after construction.

Kymerly Teeters

Design Contract Coordinator

Kymerly.Teeters@oncor.com 972.750.6595

Signed by:

Kymerly Teeters
8D2A552B4644407...

Oncor |
1616 Woodall Rodgers Freeway
Dallas, TX 75202
Oncor.com

2

ELECTRIC CONSTRUCTION PRINT

WO Number: **29268219-01**

Date: 2026/02/05

Description:

Sheet: **5 of 11**

Scale: 1:80

Customer: **Oncor**

Job Status: **Design**

Svc Ctr / Office: **CEL/Celeste**

Address: **6832 Co Rd 4617**

Designer: **HUFFAKER, JETTAJ8HJ**

571-521-3684


Location: **Wolfe City, TX 75496**

Project Mgr: **SAMPOGNARO, THOMASU8JR**

817-271-8518

Copyright 2018 Oncor Electric Delivery - Maps, drawings, and electronic data (products) are created for the internal purposes of Oncor Electric Delivery with no implication of suitability or fitness for the intended use of the recipient. Oncor Electric Delivery will make good-faith efforts to provide products that are free from error, but does not warrant the accuracy or quality of such products. The locations shown are approximations and are not intended to show exact locations. Products provided to other parties by Oncor Electric Delivery are for the internal use of the recipient, and the recipient agrees not to duplicate or distribute the products or any portion of the products to third parties without the prior written permission of Oncor Electric Delivery. The recipient further agrees to hold harmless and indemnify Oncor Electric Delivery against all claims, costs, expenses and damages resulting from or predicated upon strict liability for personal injuries, death or property damage, on account of any defect in the property provided hereunder.

**Permits Required:
Hunt County (WS7-8) - Applied**

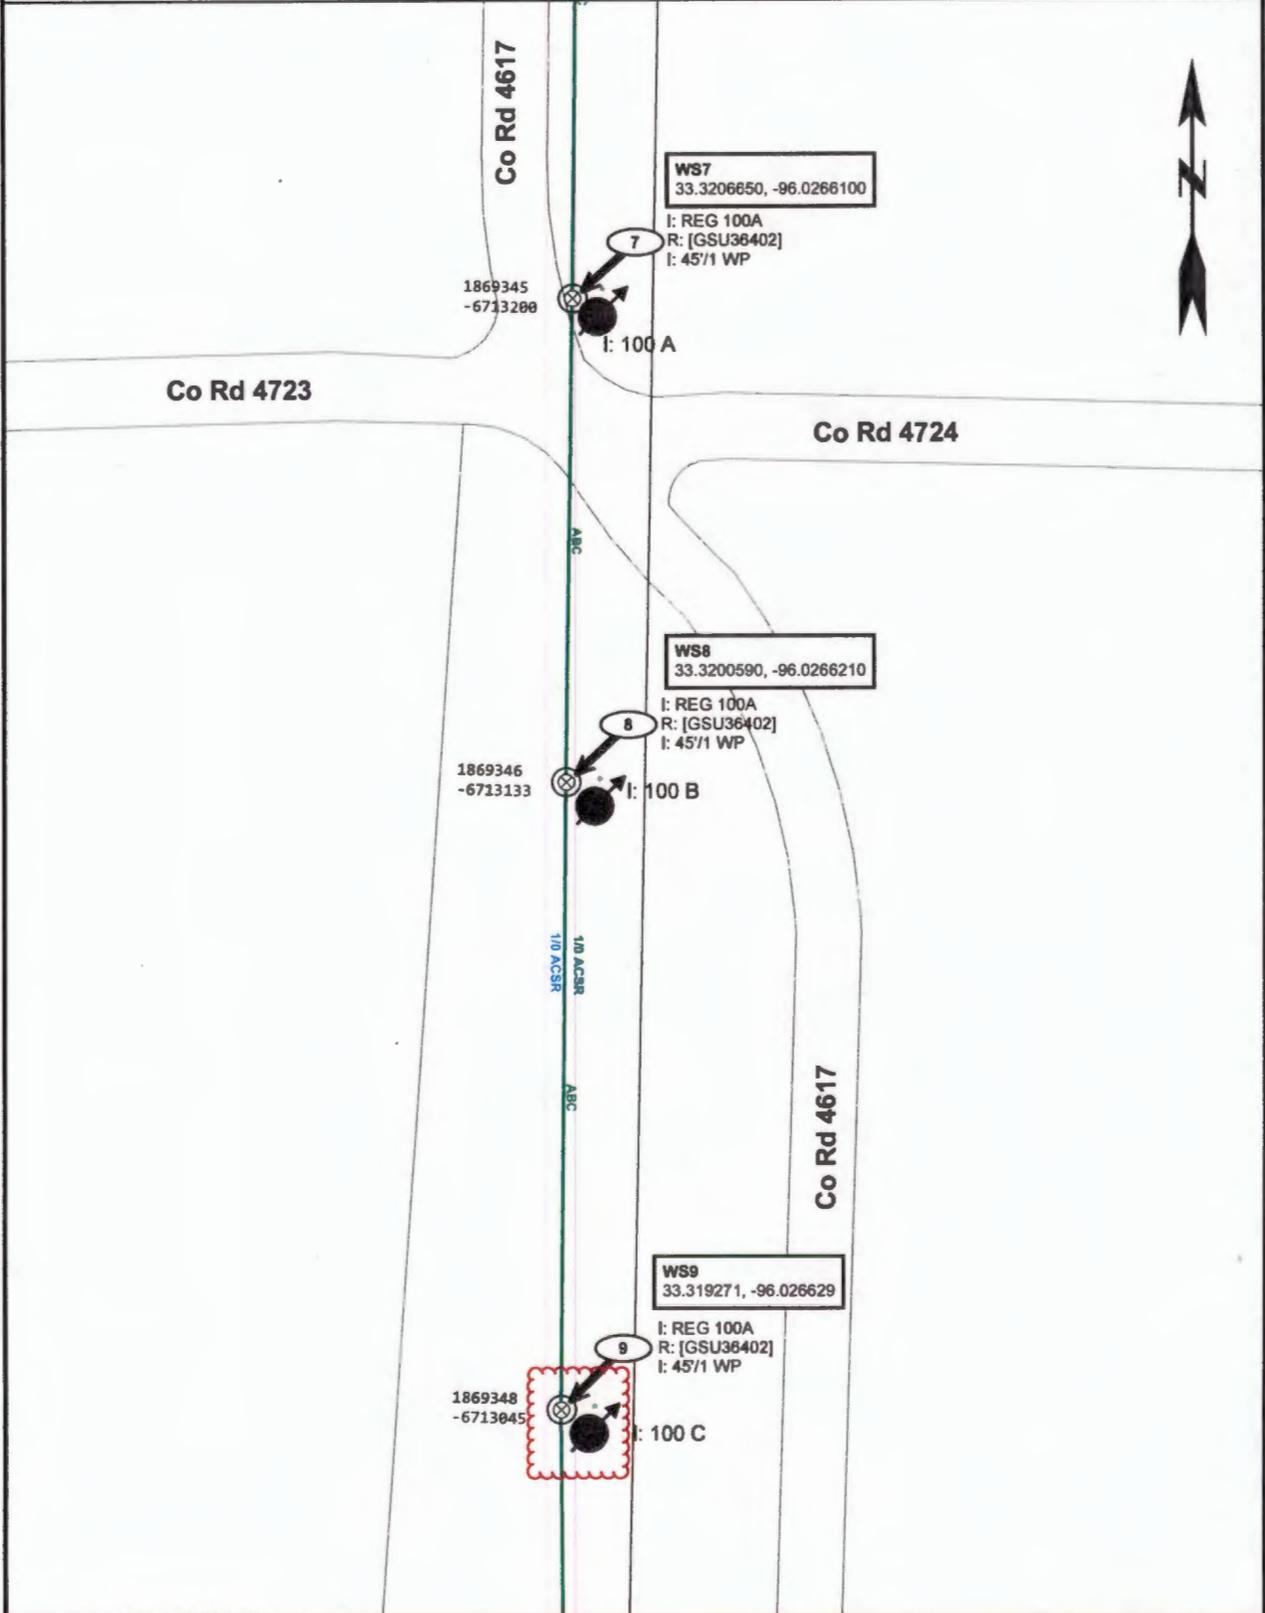

ELECTRIC CONSTRUCTION PRINT

WO Number: **29268219-01** Date: **2026/02/05** Description:
 Sheet: **6 of 11** Scale: **1:80** Customer: **Oncor**
 Job Status: **Design** Svc Ctr / Office: **CEL/Celeste** Address: **7602 FM512**
 Designer: **HUFFAKER, JETT/U8HJ** 571-521-3684 Location: **Wolfe City, TX 75496**
 Project Mgr: **SAMPOGNARO, THOMAS/U8JR** 817-271-8519

Copyright 2018 Oncor Electric Delivery - Maps, drawings, and electronic data (products) are created for the internal purpose of Oncor Electric Delivery with no implication of suitability or fitness for the intended use of the recipient. Oncor Electric Delivery will make good faith efforts to provide products that are free from errors, but does not warrant the accuracy or quality of such products. The locations shown are approximations and are not intended to show exact locations. Products provided to other parties by Oncor Electric Delivery are for the internal use of the recipient, and the recipient agrees not to duplicate or distribute the products or any portion of the products to third parties without the prior written permission of Oncor Electric Delivery. The recipient further agrees to hold harmless and indemnify Oncor Electric Delivery against all claims, costs, expenses and damages resulting from or predicated upon strict liability for personal injuries, death or property damage, on account of any defect in the property provided hereunder.

Permits Required:
 TxDOT(FM-512)(WS11) - Applied
 Hunt County(WS10-11) - Applied
 NJUNS(WS10): PR 7520626

