
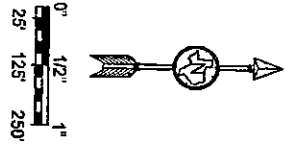



#14,792

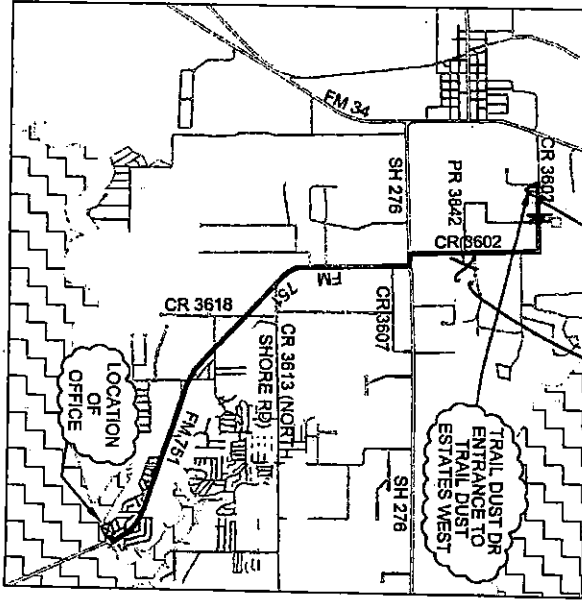

VICINITY MAP
SCALE 1" = 2500'

*Between Trail Dust Drive
DR 3842
on CR 3602
County Road Shop
Bore*

at 11:45 AM
FIXED FOR RECORD
o'clock
SEP 12 2017
JENNIFER LINDENZWEIG
County Clerk Hunt County, TX
[Signature]

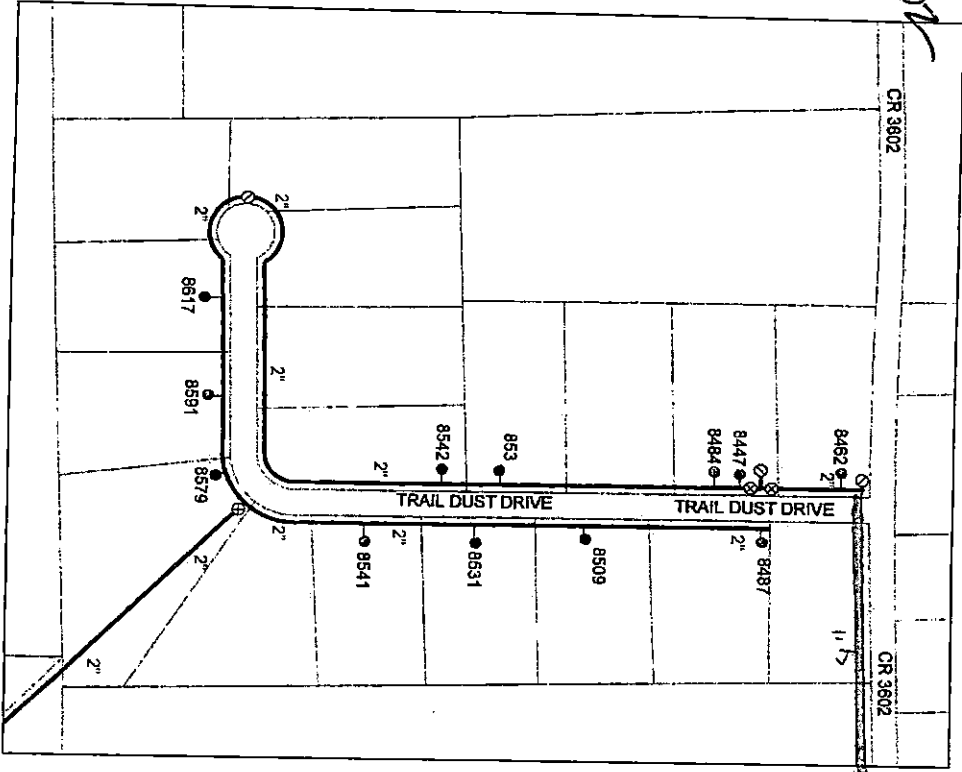

TRAIL DUST ESTATES WEST
SCALE 1" = 250'



COMBINED CONSUMERS
SPECIAL UTILITY DISTRICT
SYSTEM MAPS - CCN #10855
TO SERVE
HUNT & VAN ZANDT COUNTIES, TEXAS
TRAIL DUST ESTATES WEST


SCOTT
ENGINEERING, INC.

P.O. BOX 2274
MCKINNEY, TEXAS 75070
PHONE: (972) 542 - 0425
FAX: (972) 542 - 7920
dscott@scott-engineering.com




FILE:	TRAILDUSTESTWEST
DATE:	07/21/04
DESIGNED:	D.R.S.
DRAWN:	C.R.S.
CHECKED:	D.R.S.


Project No.
CCWSC 04-3
Sheet 57 of 75

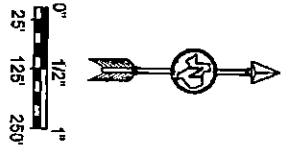

3560 ft
4 in water main

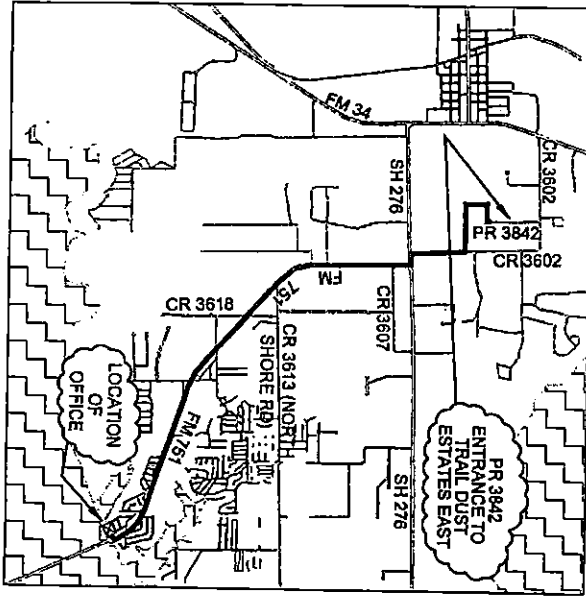

VICINITY MAP
SCALE 1" = 2500'

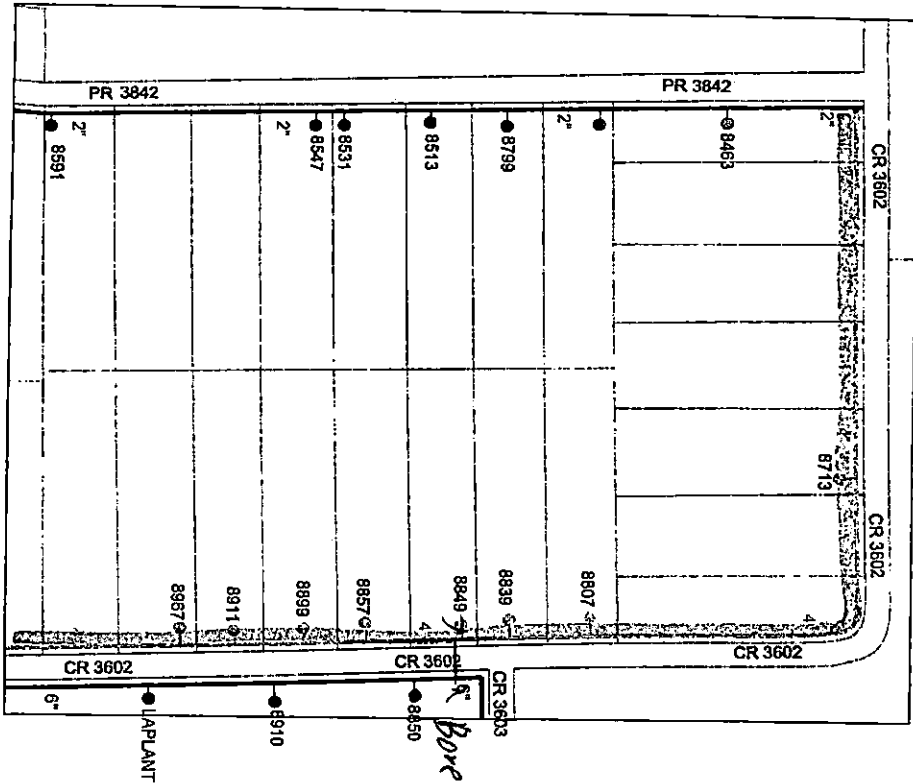

TRAIL DUST ESTATES EAST
SCALE 1" = 250'



COMBINED CONSUMERS
SPECIAL UTILITY DISTRICT
SYSTEM MAPS - CCN #10855
TO SERVE
HUNT & VAN ZANDT COUNTIES, TEXAS

TRAIL DUST ESTATES EAST

SCOTT
ENGINEERING, INC.

P.O. BOX 2274
MCKINNEY, TEXAS 75070
PHONE: (972) 542 - 0425
FAX: (972) 542 - 7920
dscott@scott-engineering.com



FILE:	TRAILDUSTESTEAST
DATE:	07/21/04
DESIGNED:	D.R.S.
DRAWN:	C.R.S.
CHECKED:	D.R.S.

Project No.

CCMISC 04-3

Sheet 58 of 75